




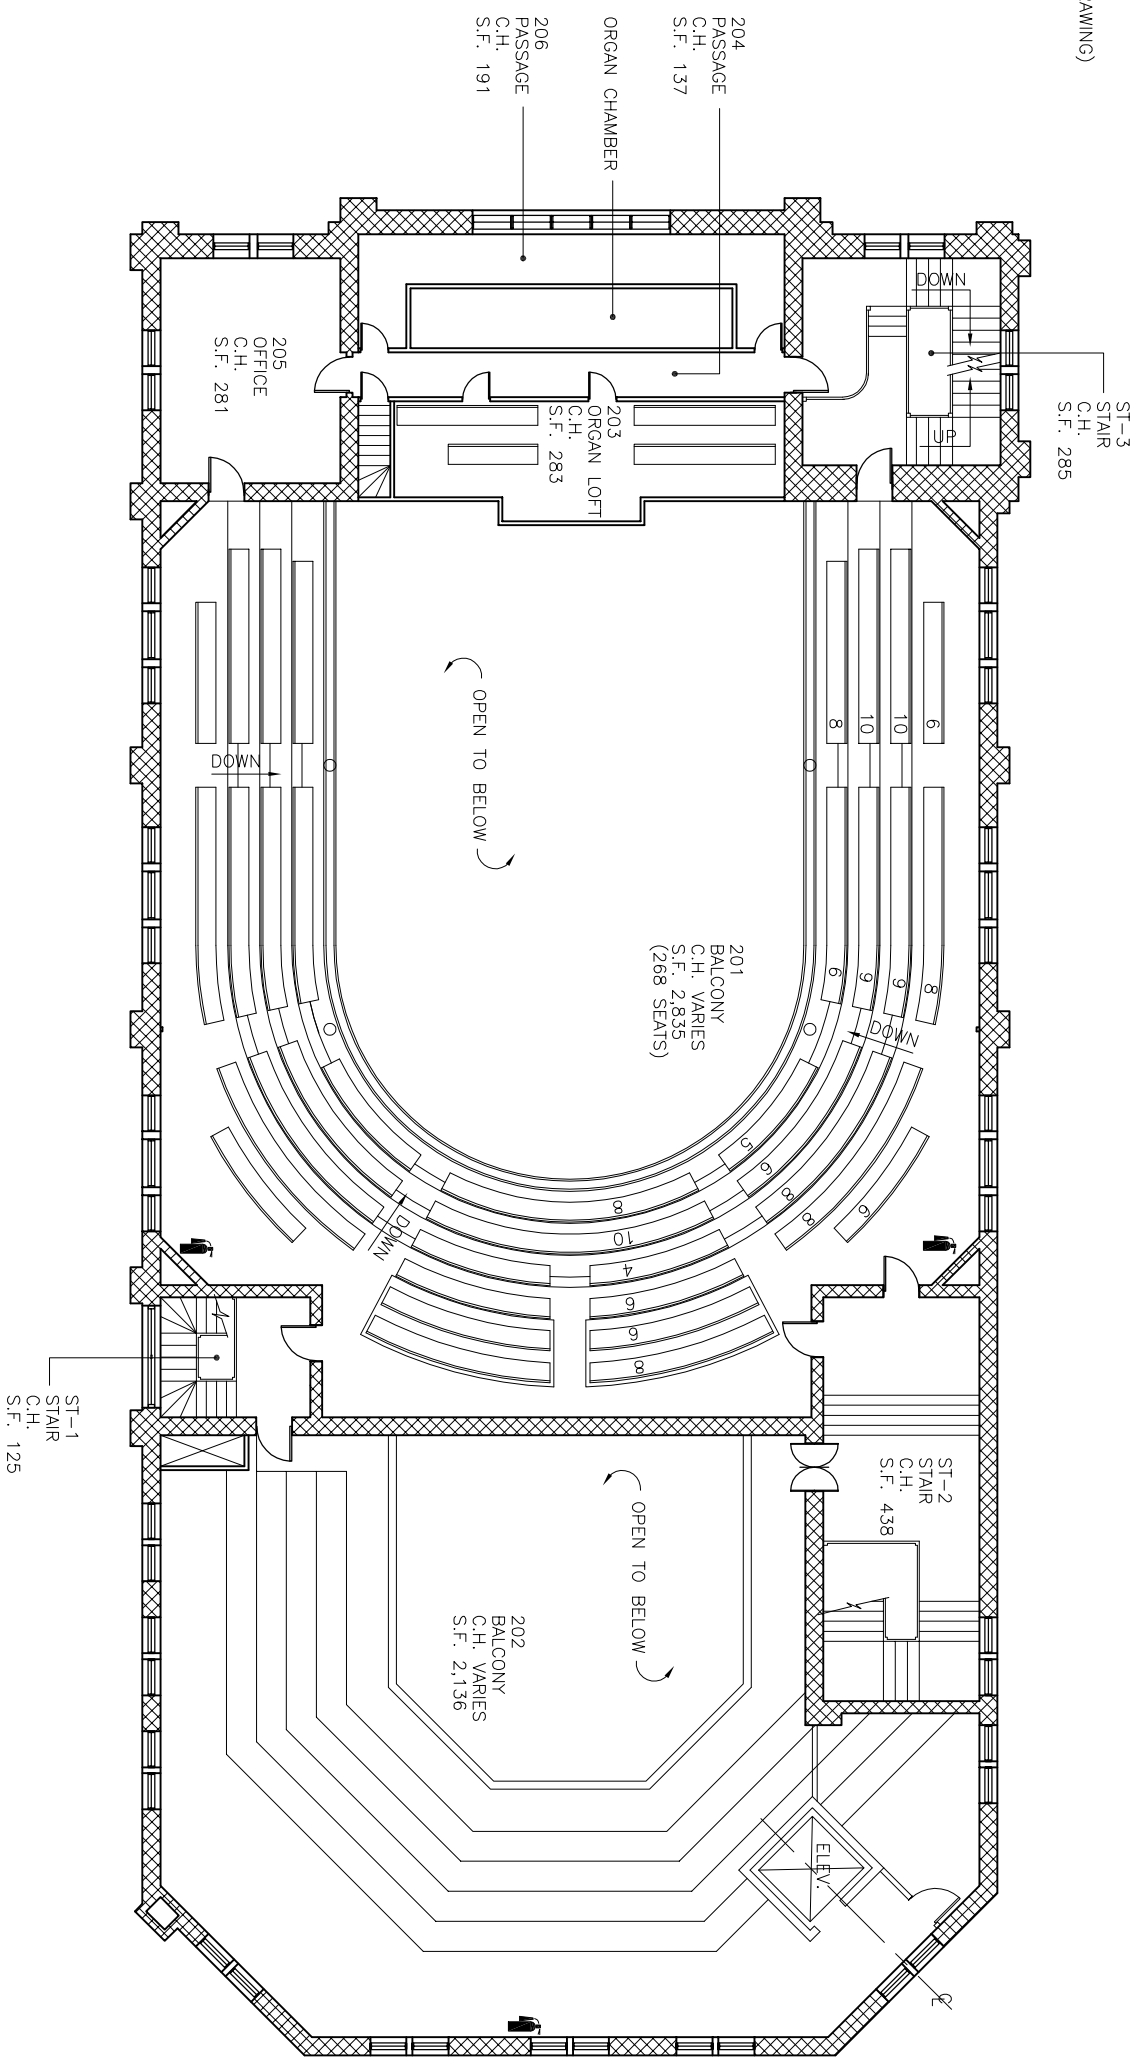


PARTITION LEGEND

-  MASONRY, BRICK, CONCRETE OR STONE CONSTRUCTION.
 -  DRYWALL ON METAL OR WOOD STUD CONSTRUCTION.
 -  WOOD PANELING ON METAL OR WOOD STUD CONSTRUCTION.
 -  DEMOUNTABLE PARTITIONS.
 -  WIRE ON WOOD STUD CONSTRUCTION.
- (ALL PARTITION TYPES MAY OR MAY NOT BE FOUND ON DRAWING)



THE UNIVERSITY OF
SCRANTON
A J E S U I T U N I V E R S I T Y

PHYSICAL PLANT
DEPARTMENT
SCRANTON, PA
(570) 941-6267 PHONE
(570) 941-6220 FAX

HOULIHAN-McLEAN CENTER

SECOND FLOOR PLAN

PROJECT NO.:	-----
DESIGNED:	-----
DRAWN:	KRANICK
SCALE:	1/16"=1'-0"
DATE:	3 JUNE, 1997

DRAWING NO.

745-002